



**T.H. 120 EXISTING TYPICALS**

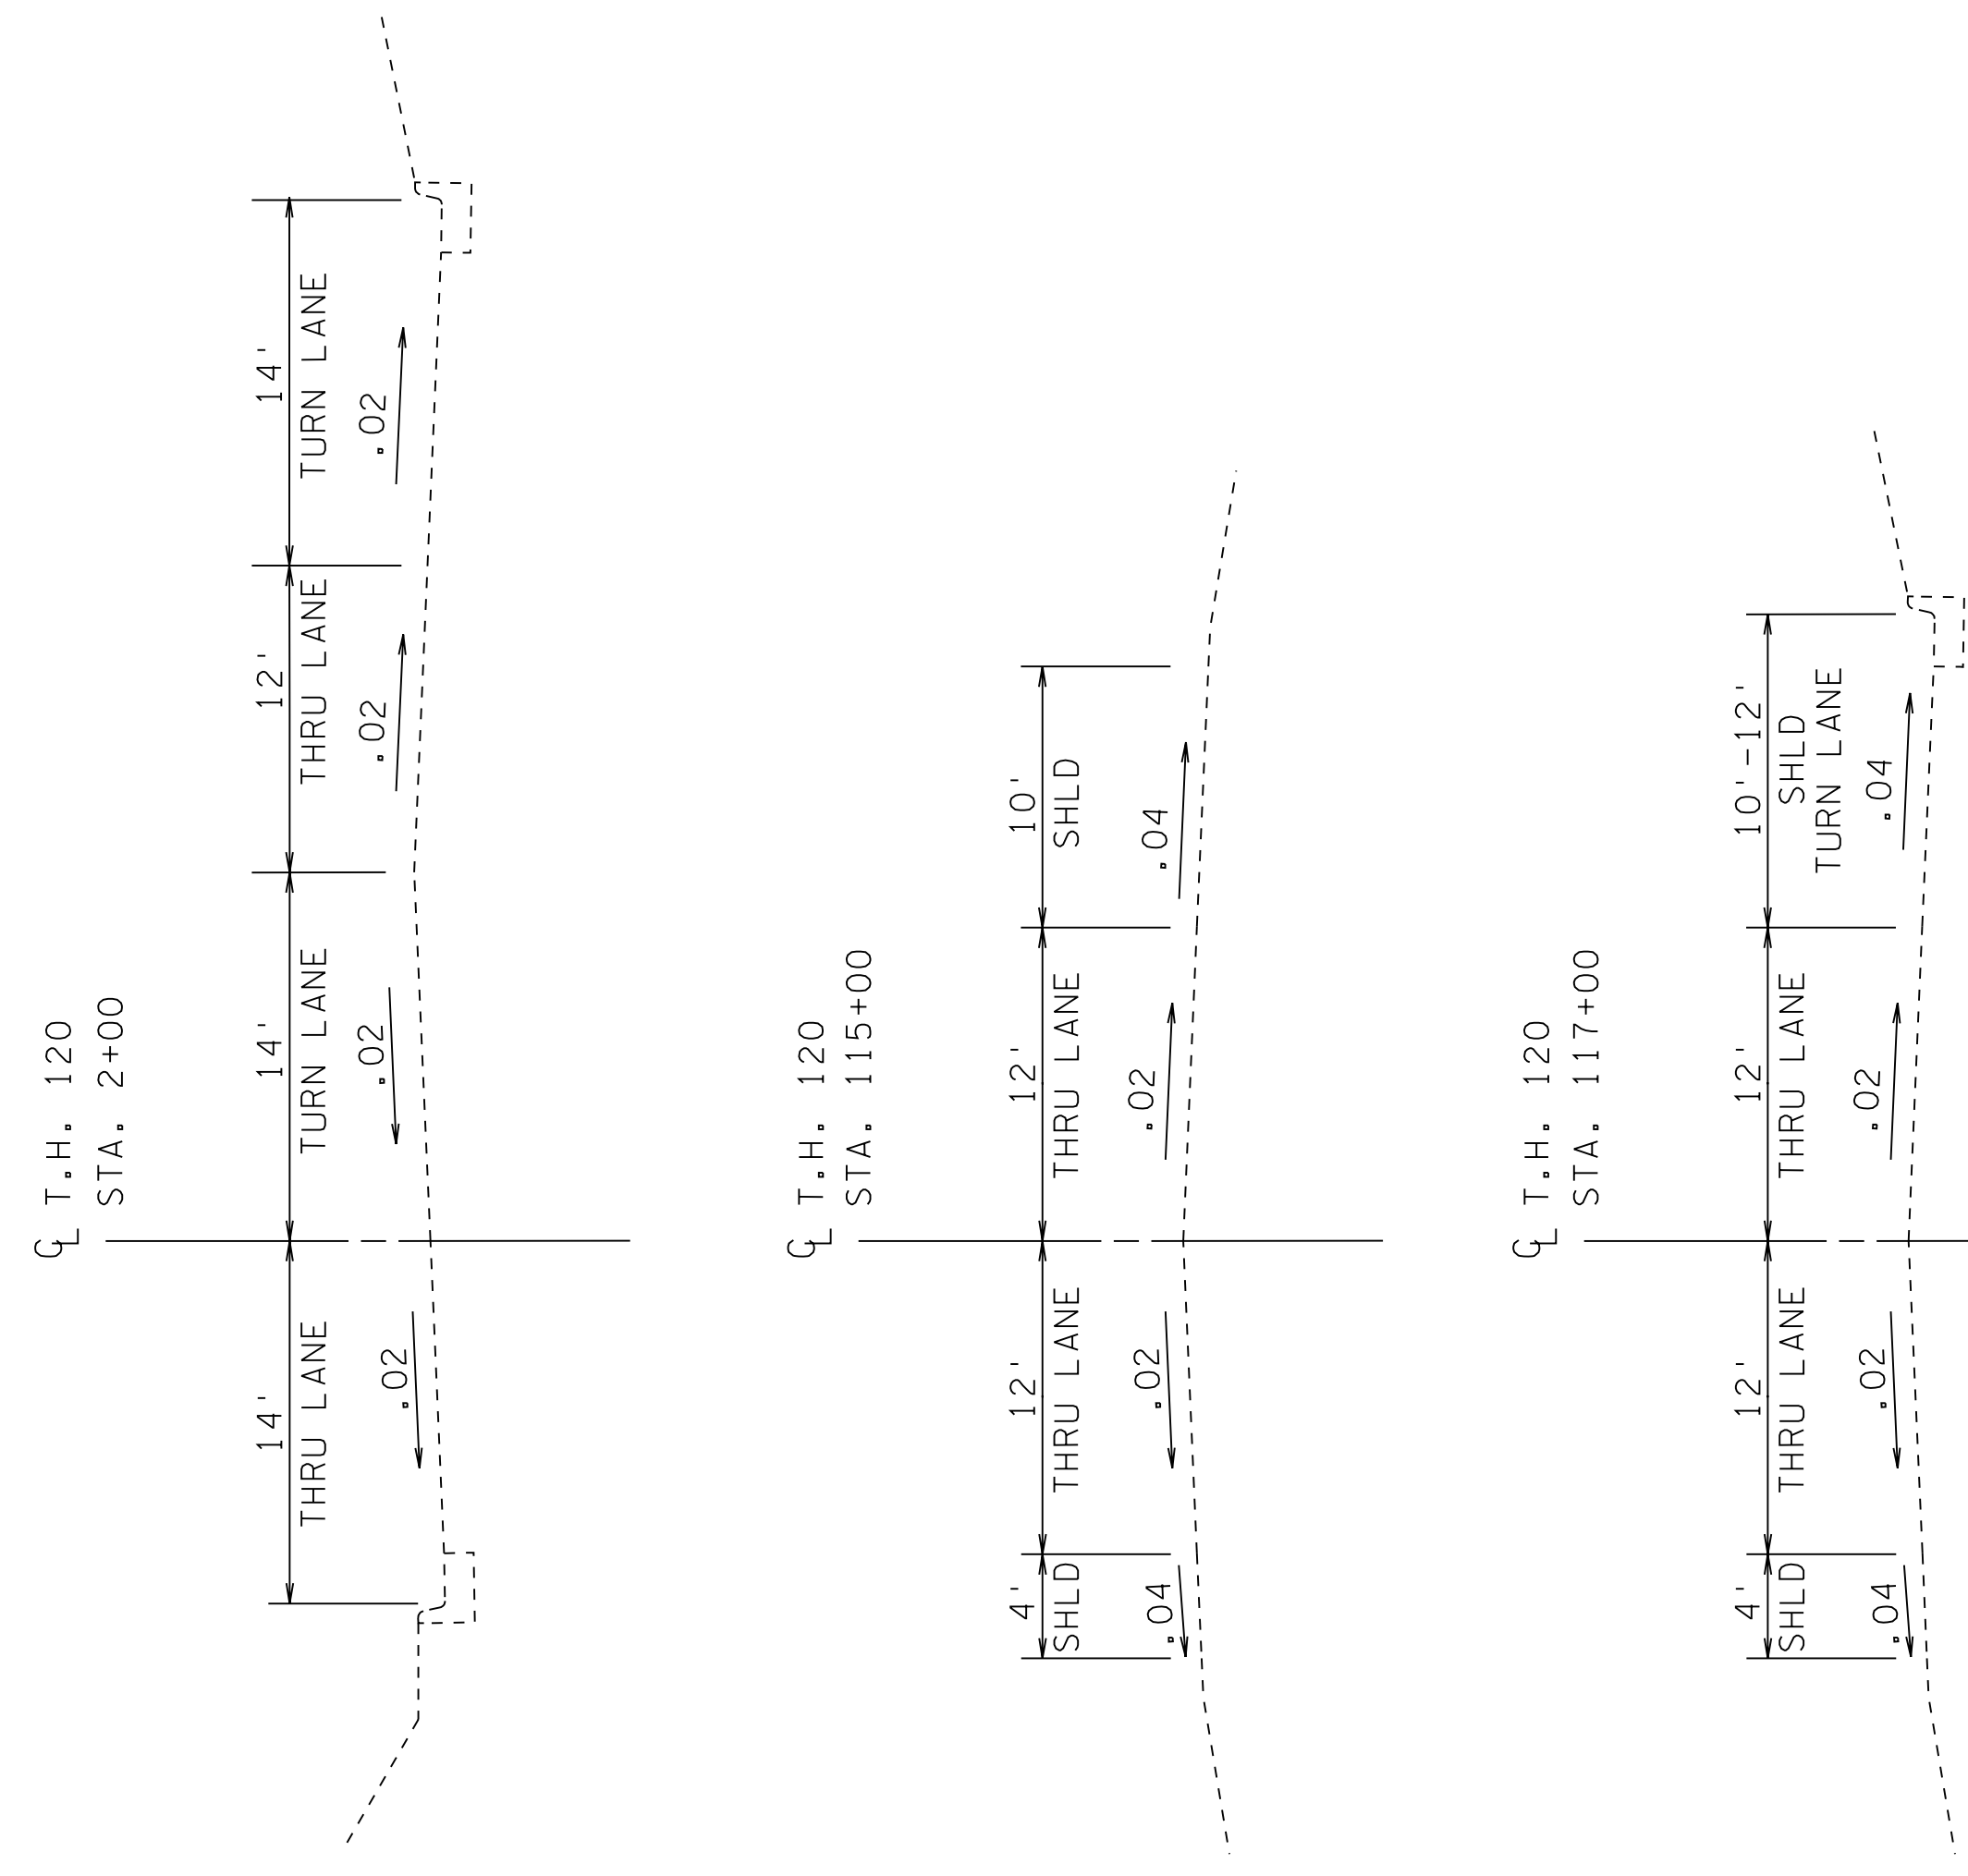


**T.H. 120 PROPOSED TYPICALS**

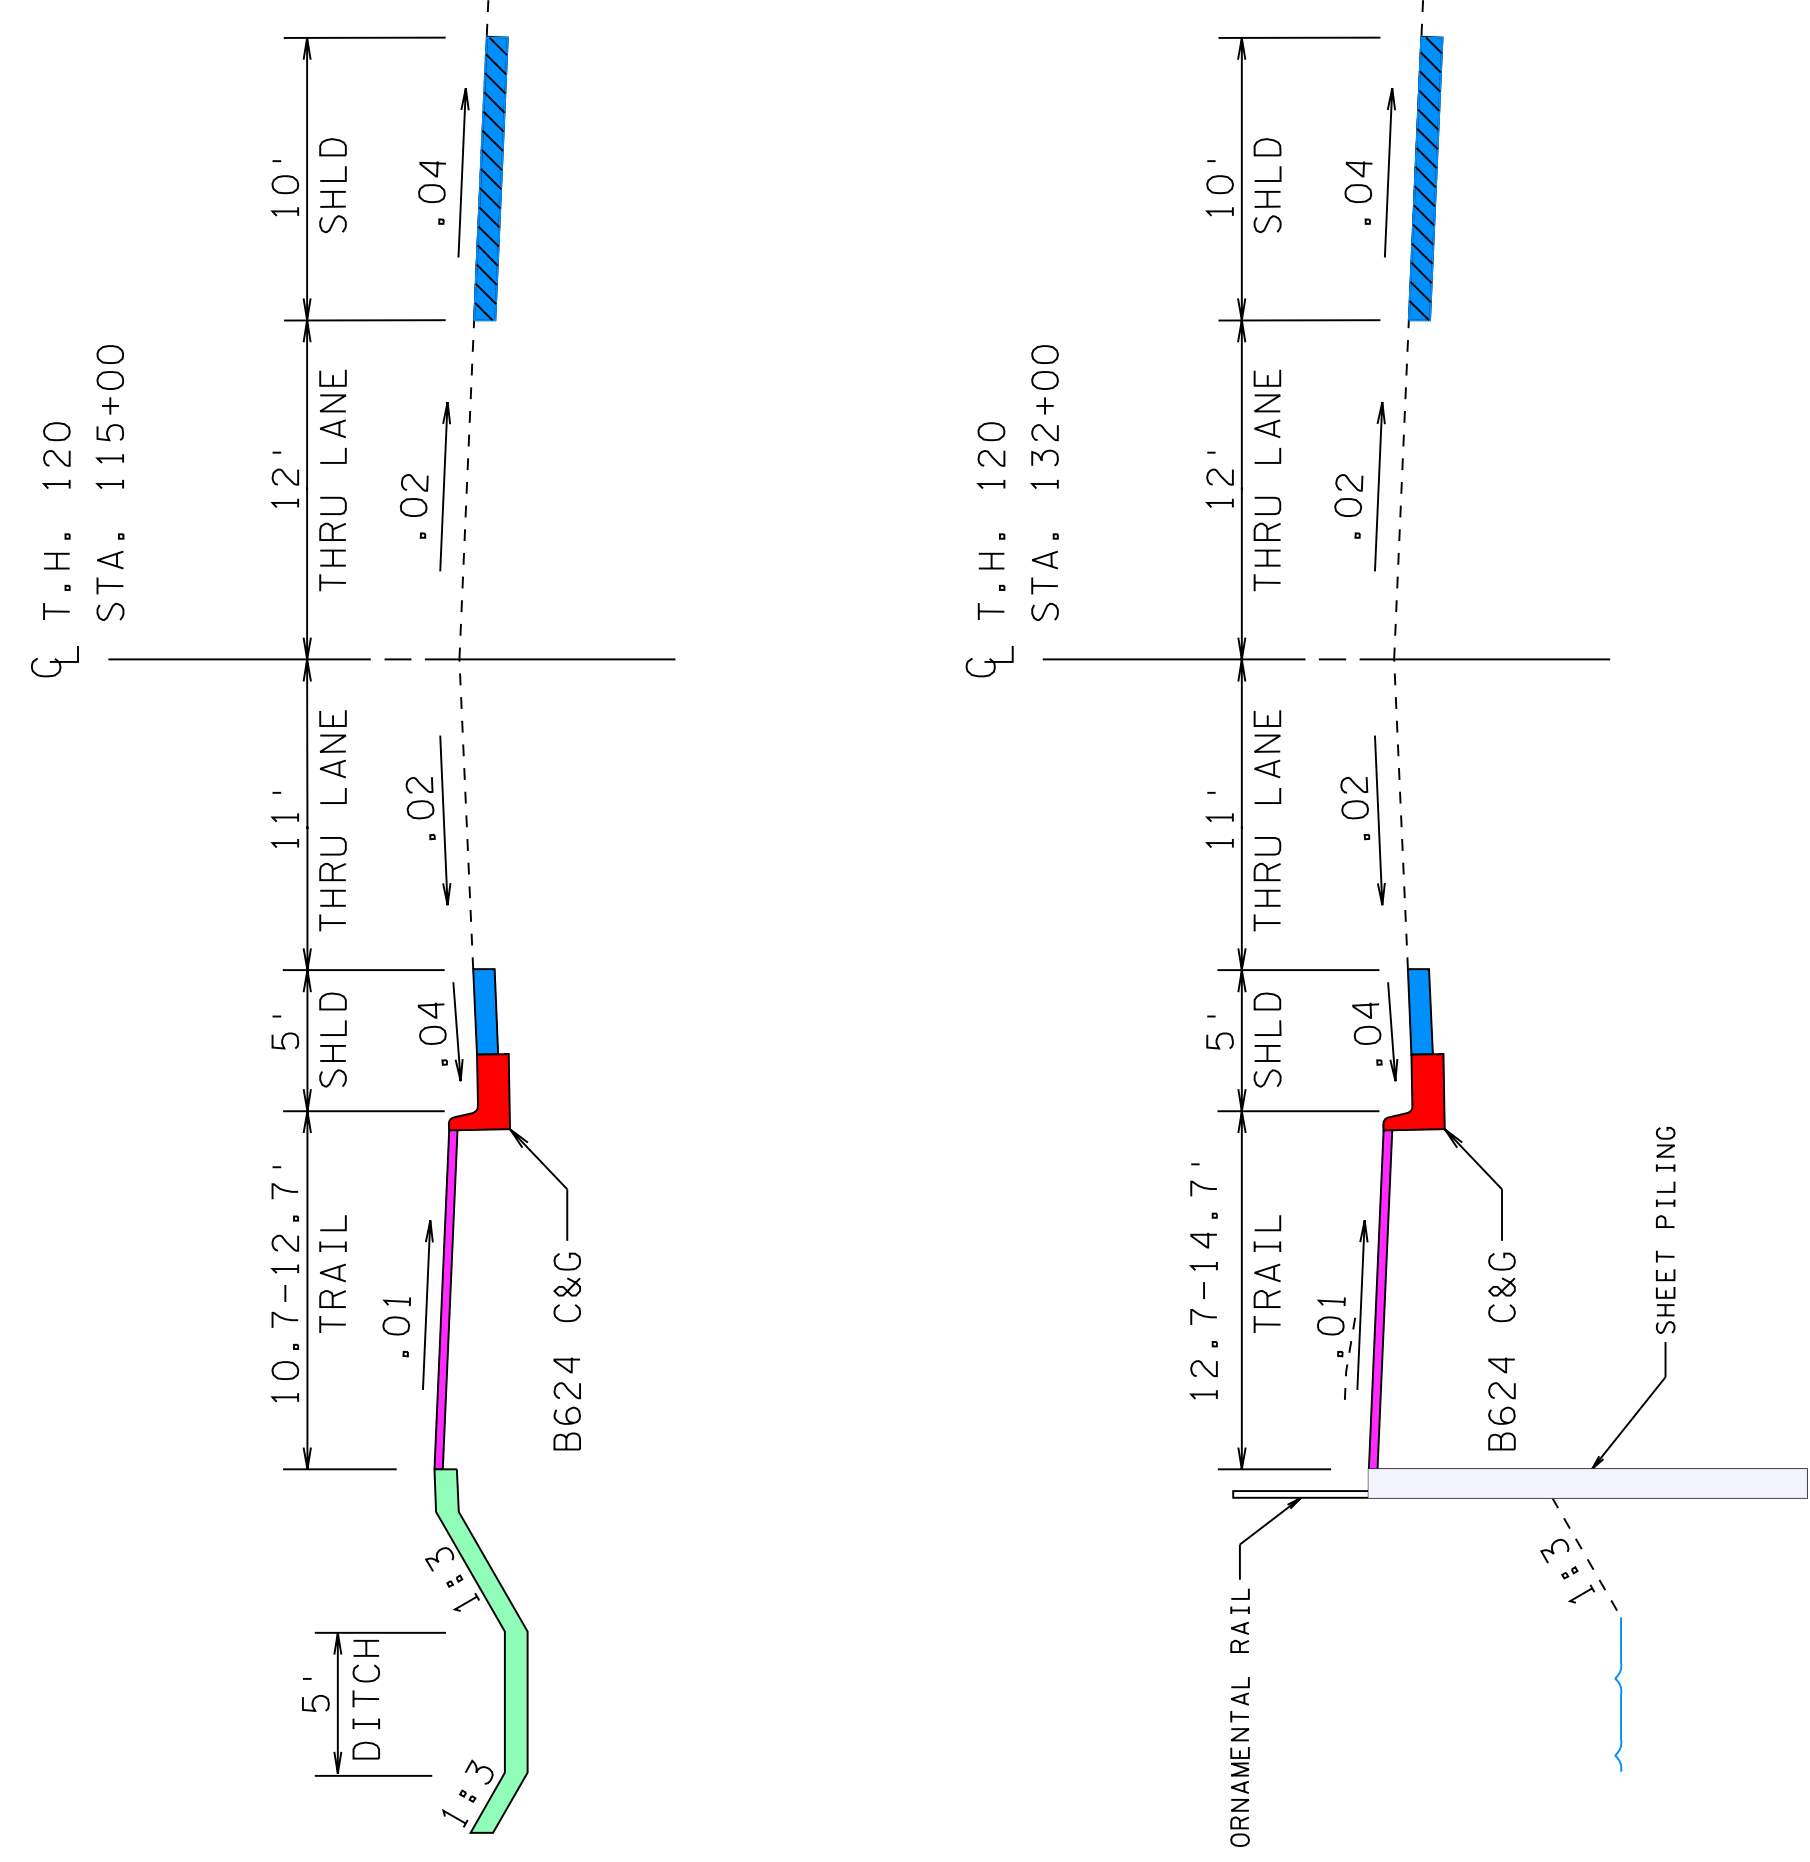

**LEGEND**

- SHOULDERS
- SHOULDERS FOR STAGING
- CURBS/DRIVEWAYS
- TRAIL
- TRAIL TO BE CONSTRUCTED BY CITY
- POND
- EXISTING SIGNAL SYSTEM
- CONSTRUCTION LIMIT
- INPLACE RIGHT OF WAY
- JUNE 2008 WETLAND DELINEATION
- PROPOSED RETAINING WALL
- CITY LIMITS

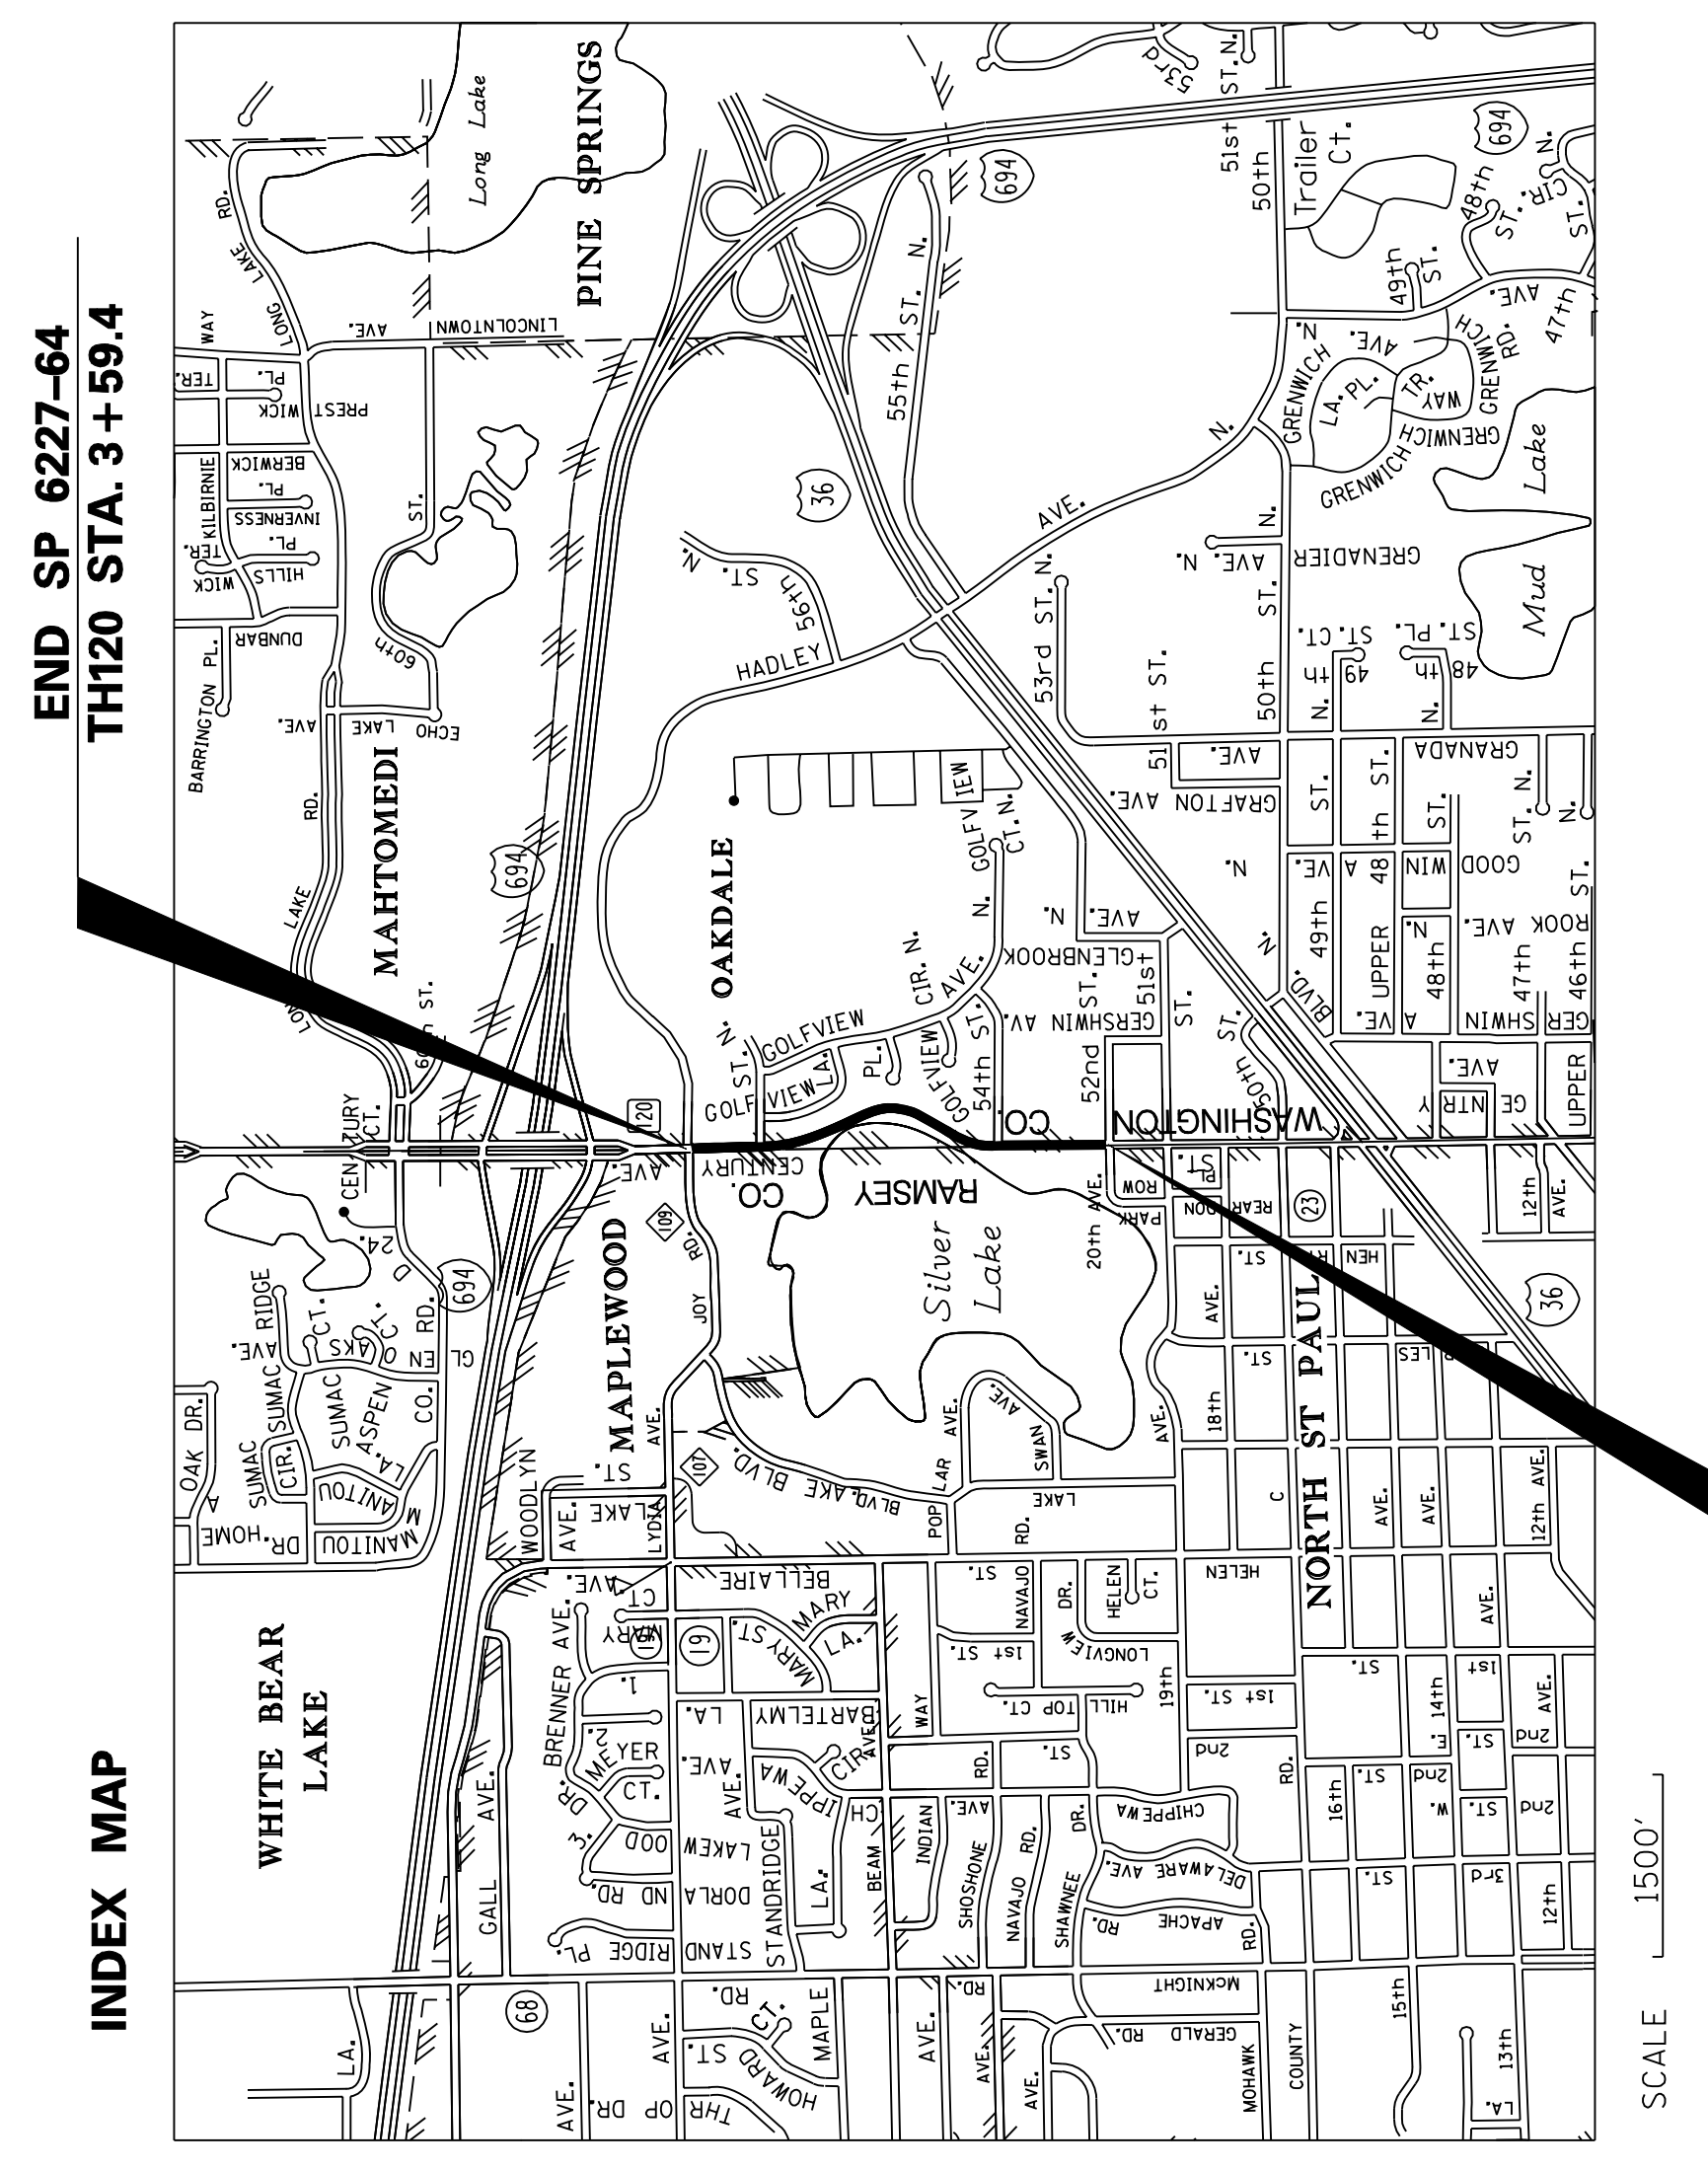

CITY OF MAPLEWOOD

