


F:\LAND PROJECTS 3\WHITE BEAR AVENUE @ 1694\DETOUR 1694 Ramp 9-9-2011.DWG

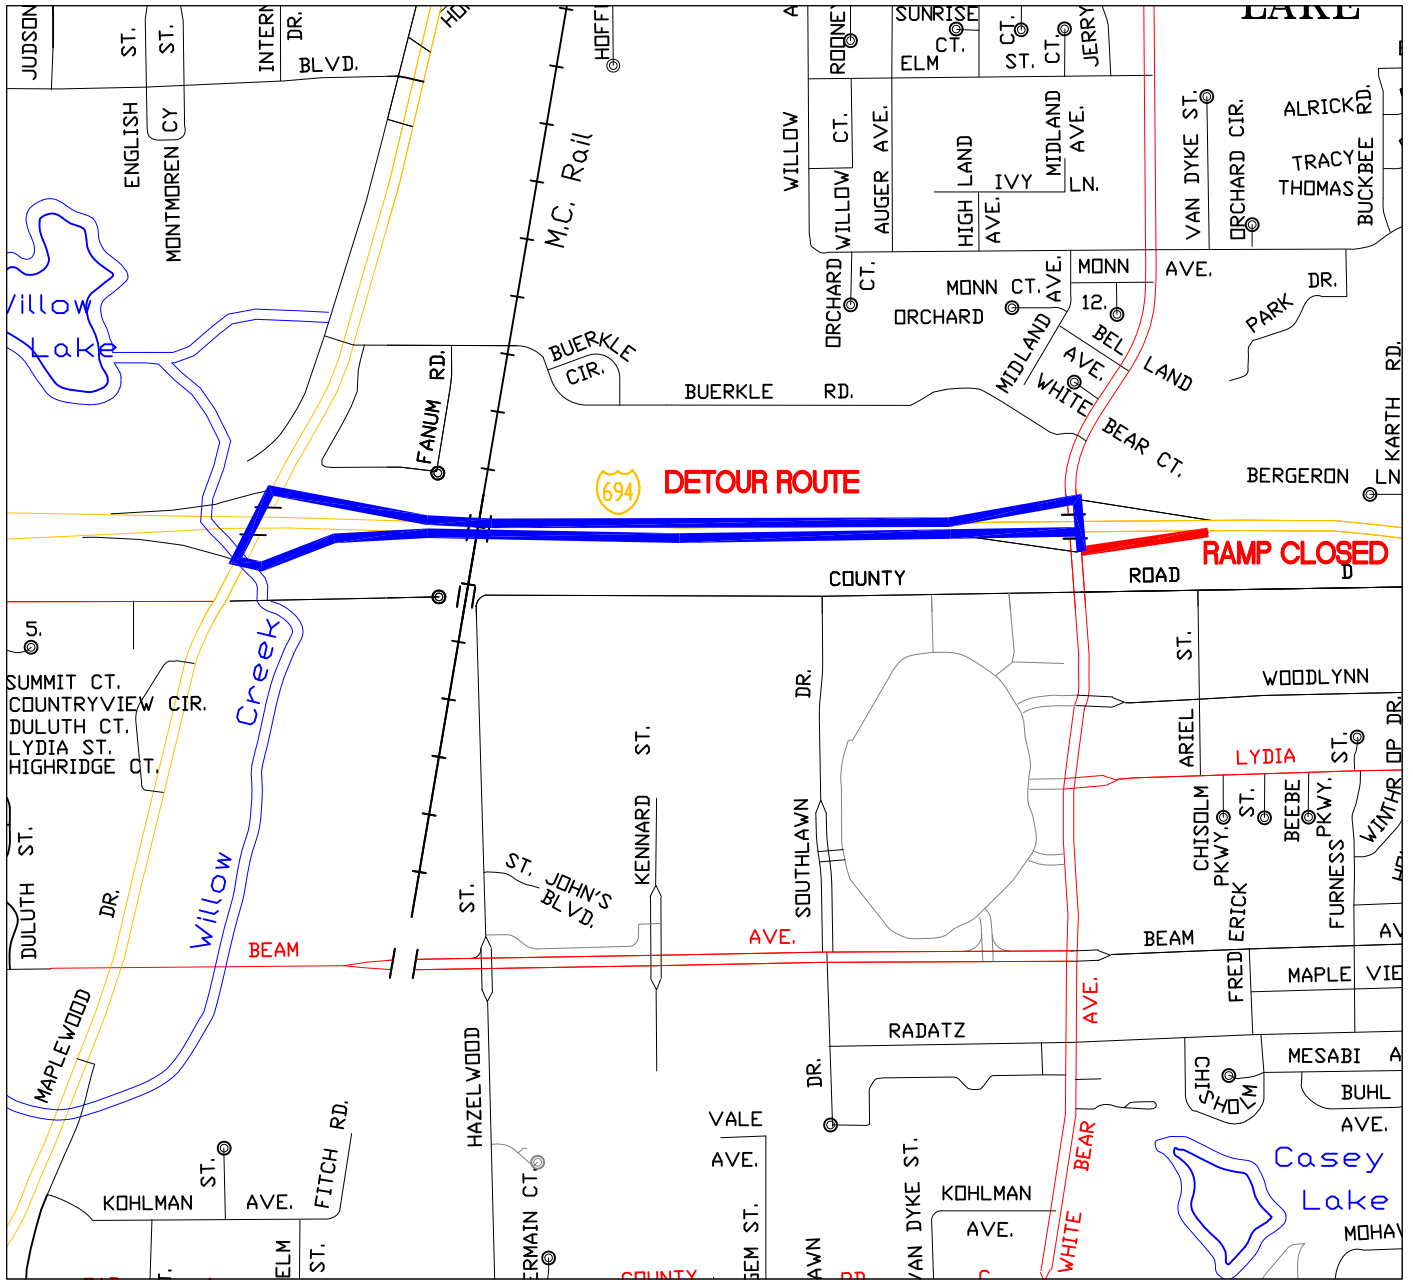

# I-694 ON RAMP @ WBA DETOUR ROUTE

 ROAD CLOSED  
 DETOUR ROUTE



**RAMSEY COUNTY**  
 Department of Public Works

I-694 ON RAMP  
 @ WBA  
 DETOUR PLAN 3