


# Plan of Head House and Concourse

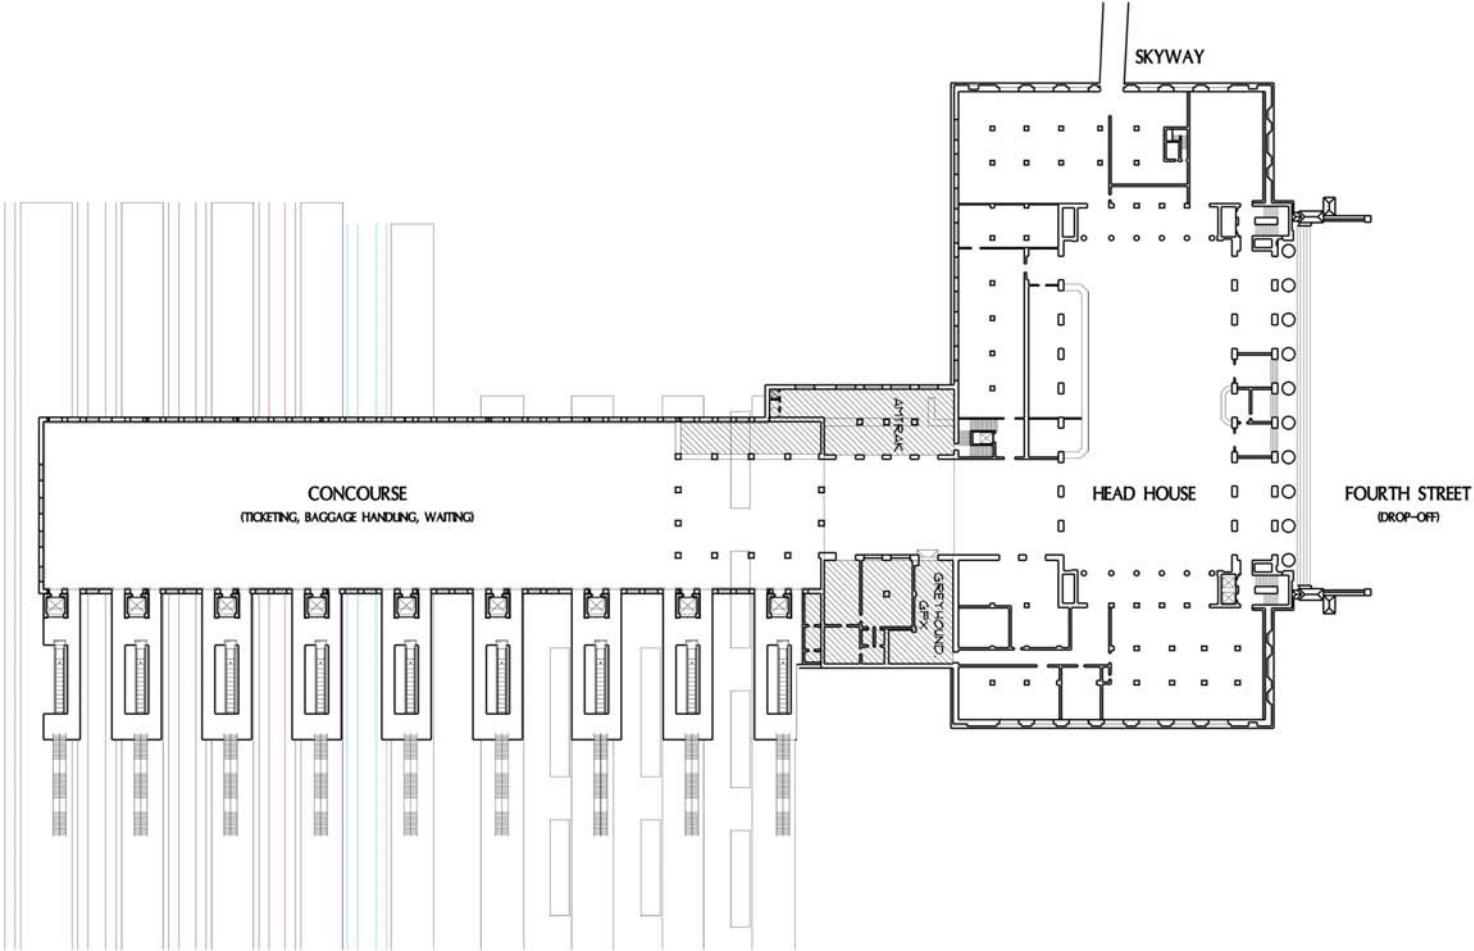

UNION DEPOT MULTIMODAL TERMINAL  
Ramsey County Regional Railroad Authority  
ST. PAUL, MINNESOTA

LTK ENGINEERING SERVICES  
ZIMMER-GUNSUL-FRASCIA PARTNERSHIP  
SEPTEMBER 2003

